

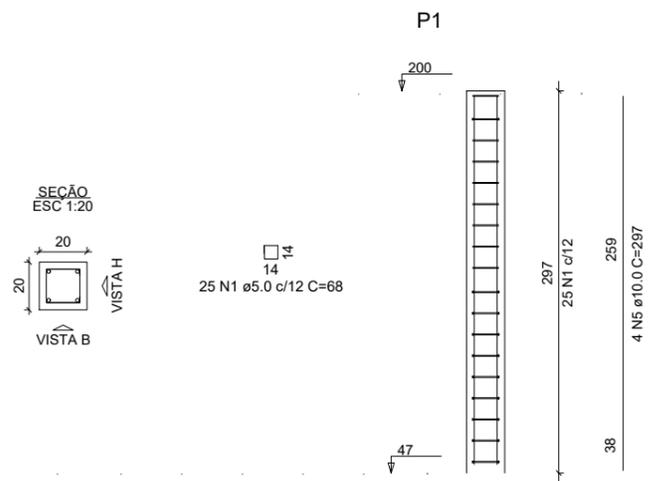
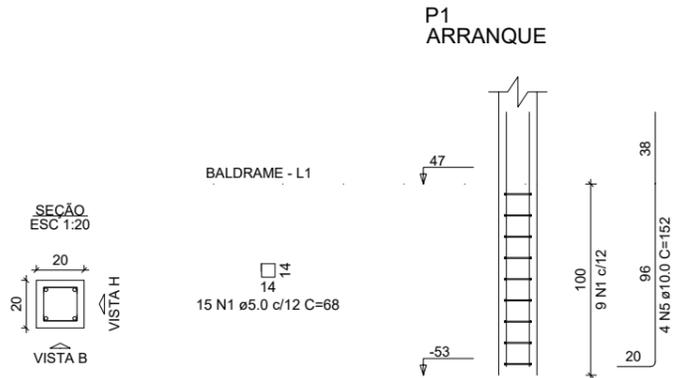


148 M EXTENSÃO

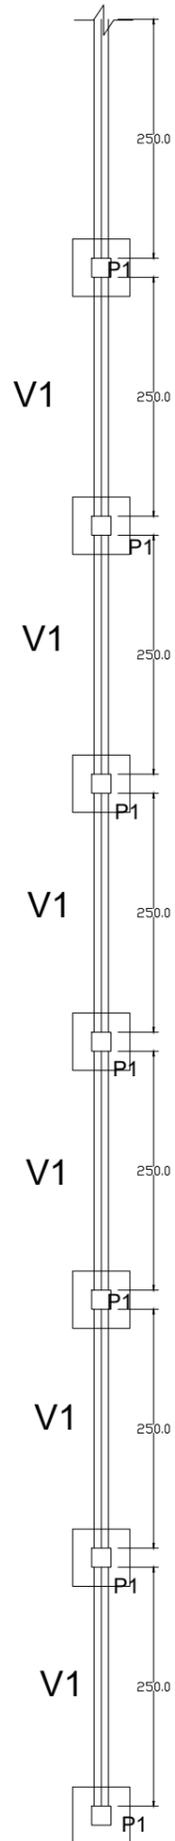

ELEVAÇÃO

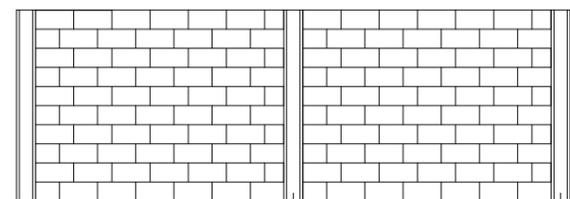


RELAÇÃO DO AÇO

AÇO	N	DIAM (mm)	QUANT	C.UNIT (cm)	C.TOTAL (cm)
CA60	1	5.0	2240	68	152320
	2	5.0	1155	68	75075
CA50	3	8.0	672	79	53088
	4	8.0	220	284	62480
	5	10.0	449	449	100576


RESUMO DO AÇO

AÇO	DIAM (mm)	C.TOTAL (m)	QUANT + 10% (Barras)	PESO (kg)
CA50	8.0	1155,68		456,5
	10.0	1005,76		620,56
CA60	5.0	2273,95		350,19
PESO TOTAL (kg)				
CA50				1077,05
CA60				350,19


V1
ESC 1:50

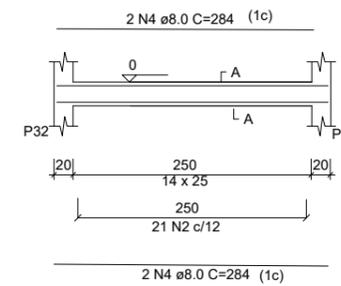


SEÇÃO A-A
ESC 1:25

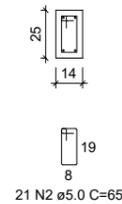

S1
PLANTA
ESC 1:25

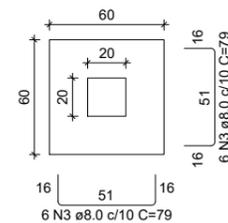

CORTE
ESC 1:25

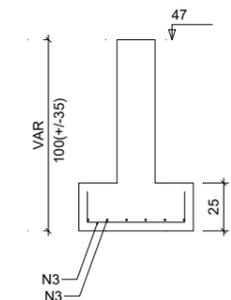

Notas e Revisões

Legenda das vigas e paredes	
	Viga

N.º	Descrição	Data

OBRA MURO VEDAÇÃO CAMPO SIDERURGICA

Endereço: CAMPO DO SIDERURGICA

Proprietário:

 PREFEITURA MUNICIPAL DE SABARÁ
 SEMOEB
 SECRETARIA MUNICIPAL DE OBRAS

Responsável pelo projeto:

Projeto Tipo:
VEDAÇÃO

Desenho: 01	Folha: 1
Escala: INDICADA	Total: 1
Data: 29/01/2021	