



CONVENÇÕES


J1=100/800/180
J2=150/150/100
J3=200/150/100
J4=120/220/40
J5=150/150/100
J6=150/150/100
J7=240/80/180
P1=60/210
P2=70/210
P3=80/210

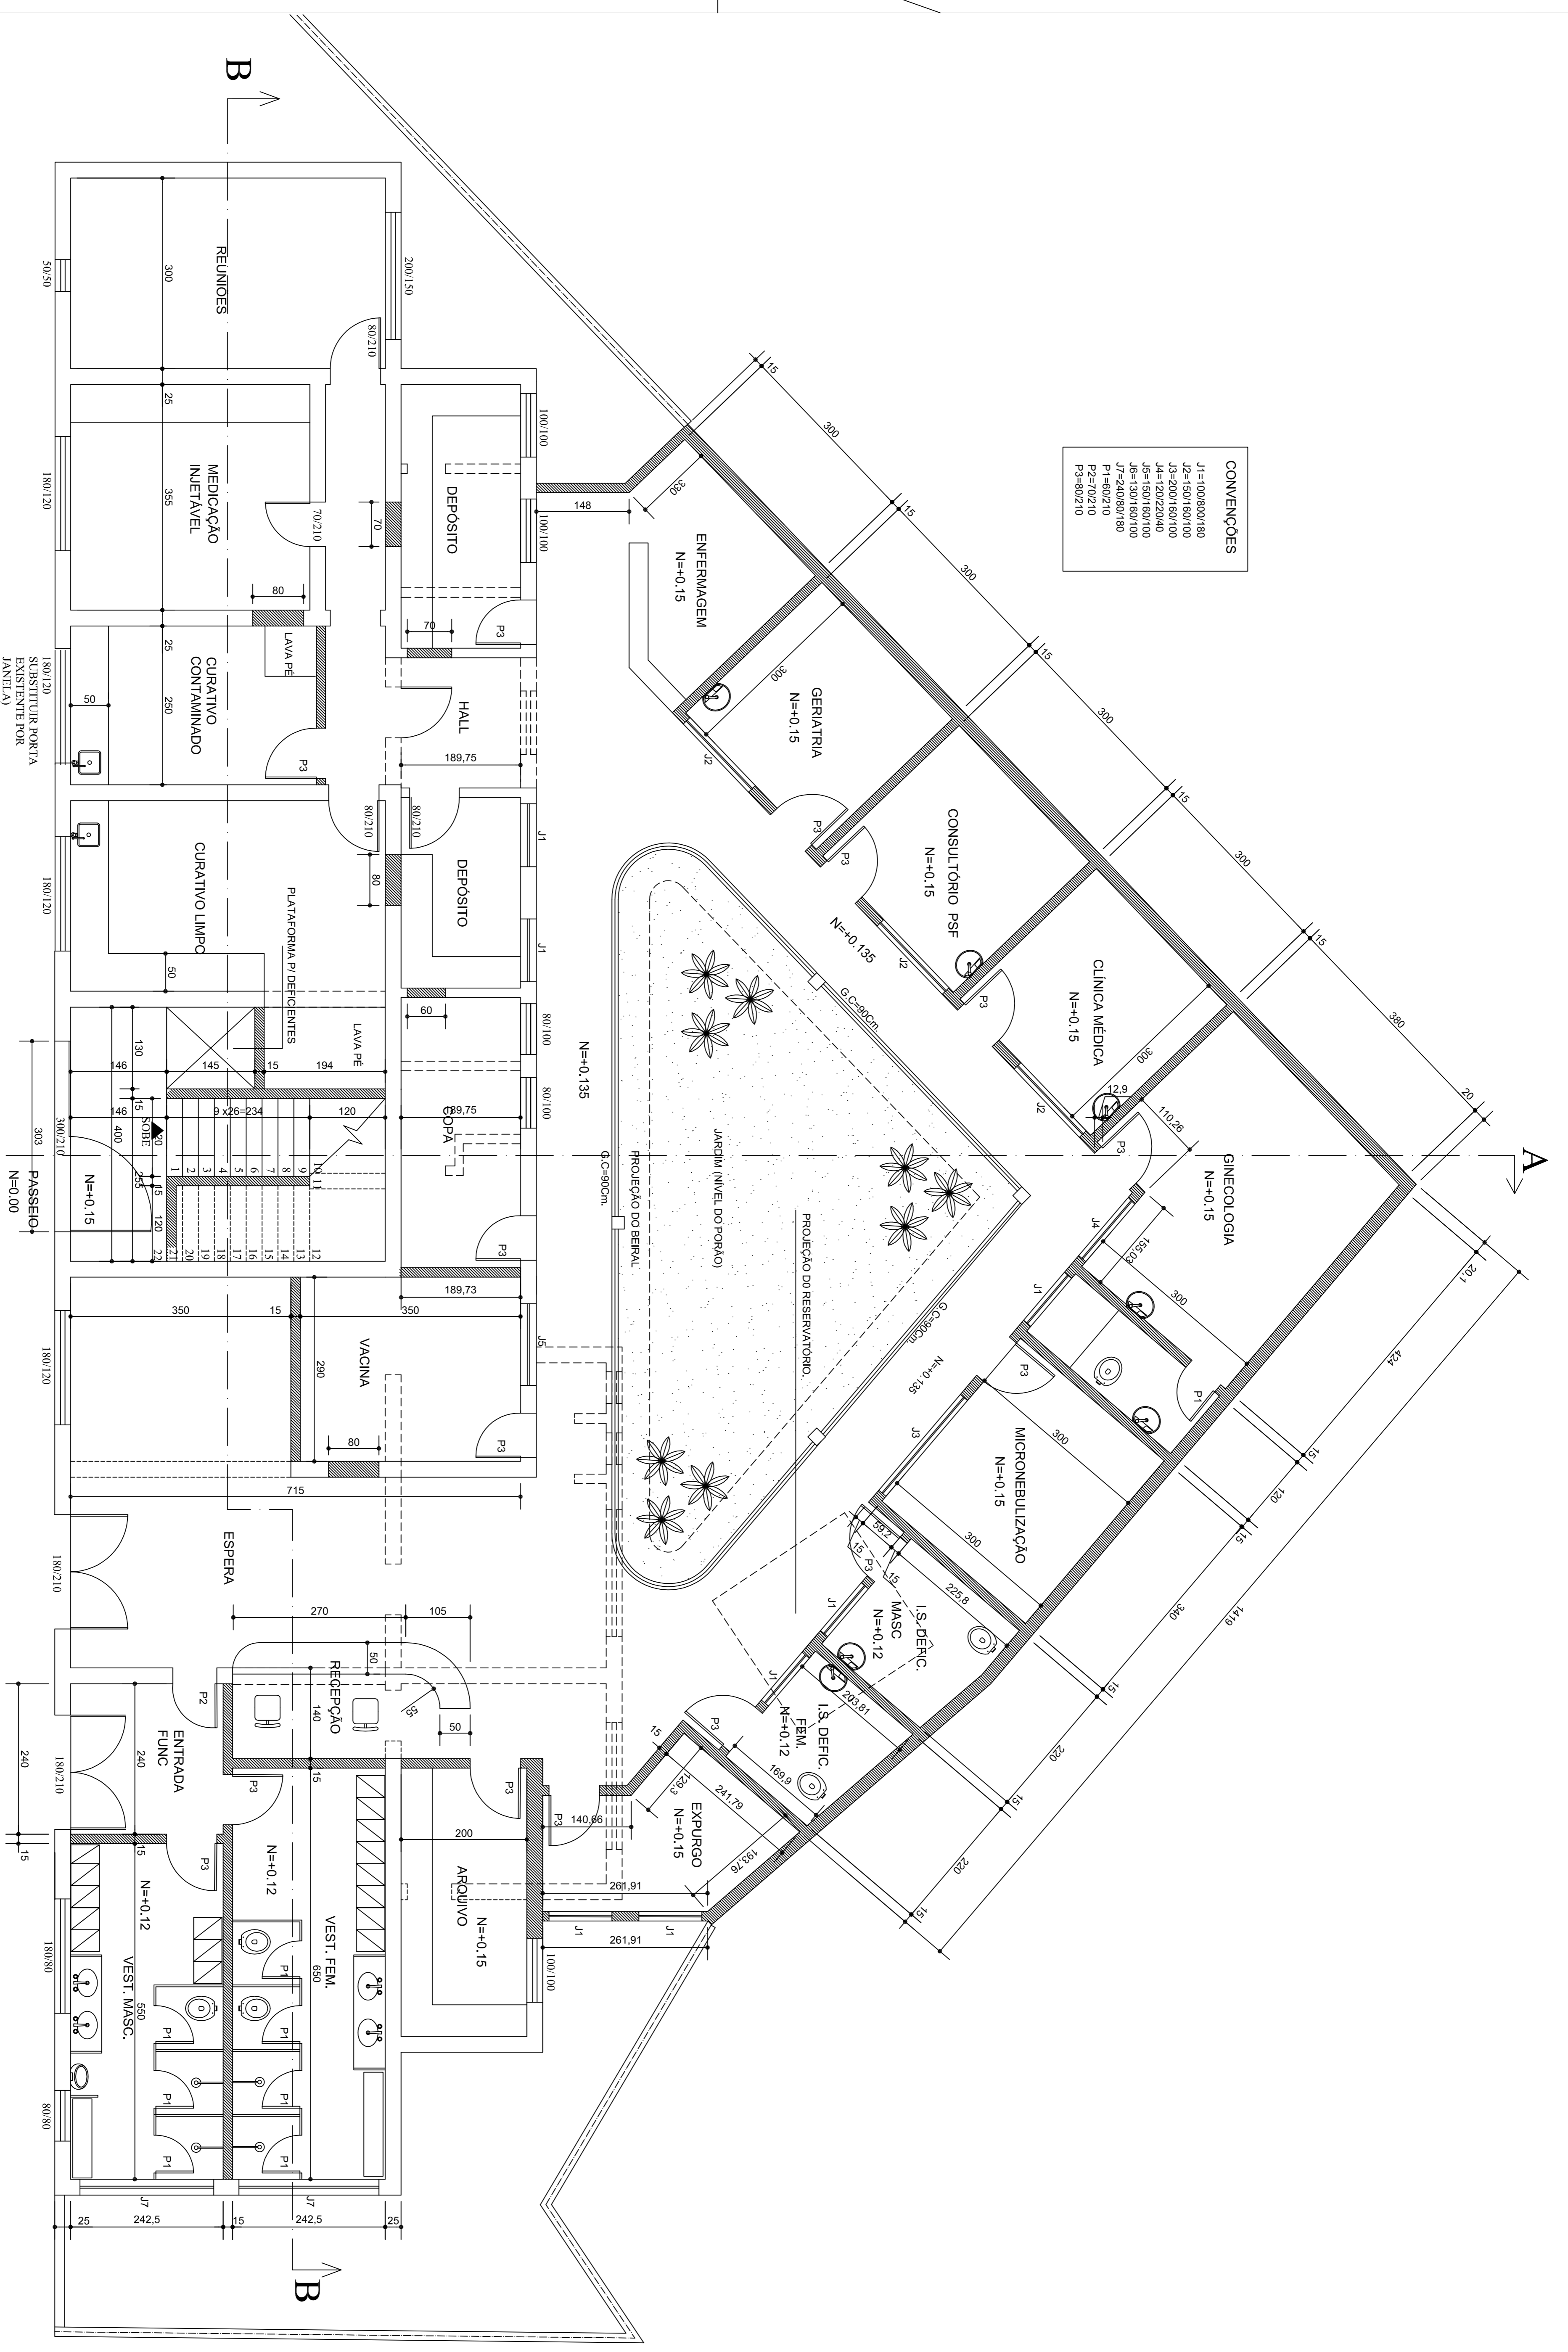


PLANTA 1º PAV.
 ESC. 1:50

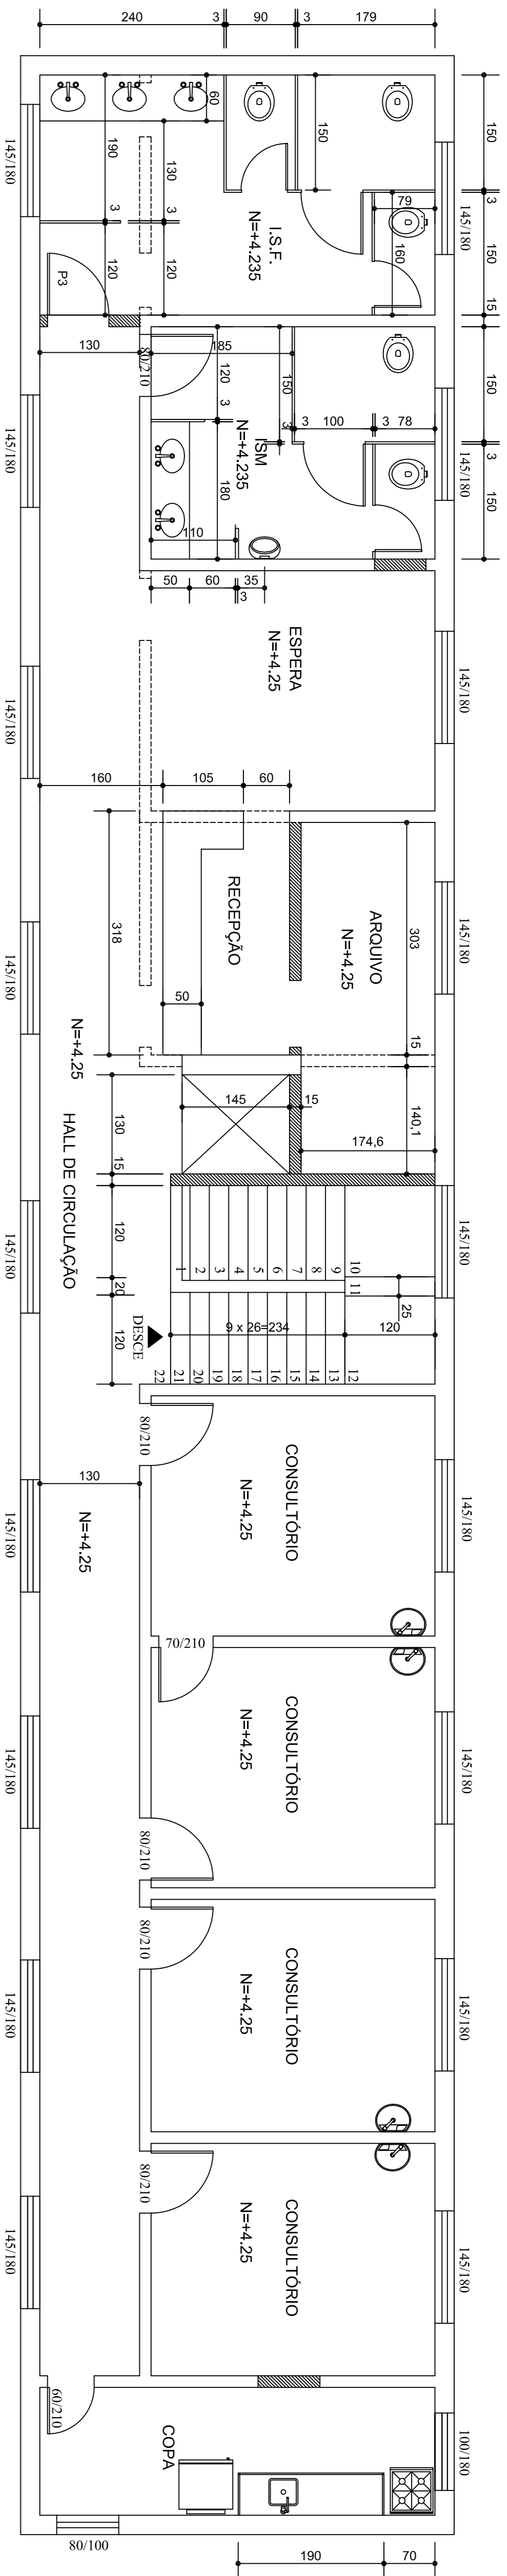

PLANTA 2º PAV.
 ESC. 1:50

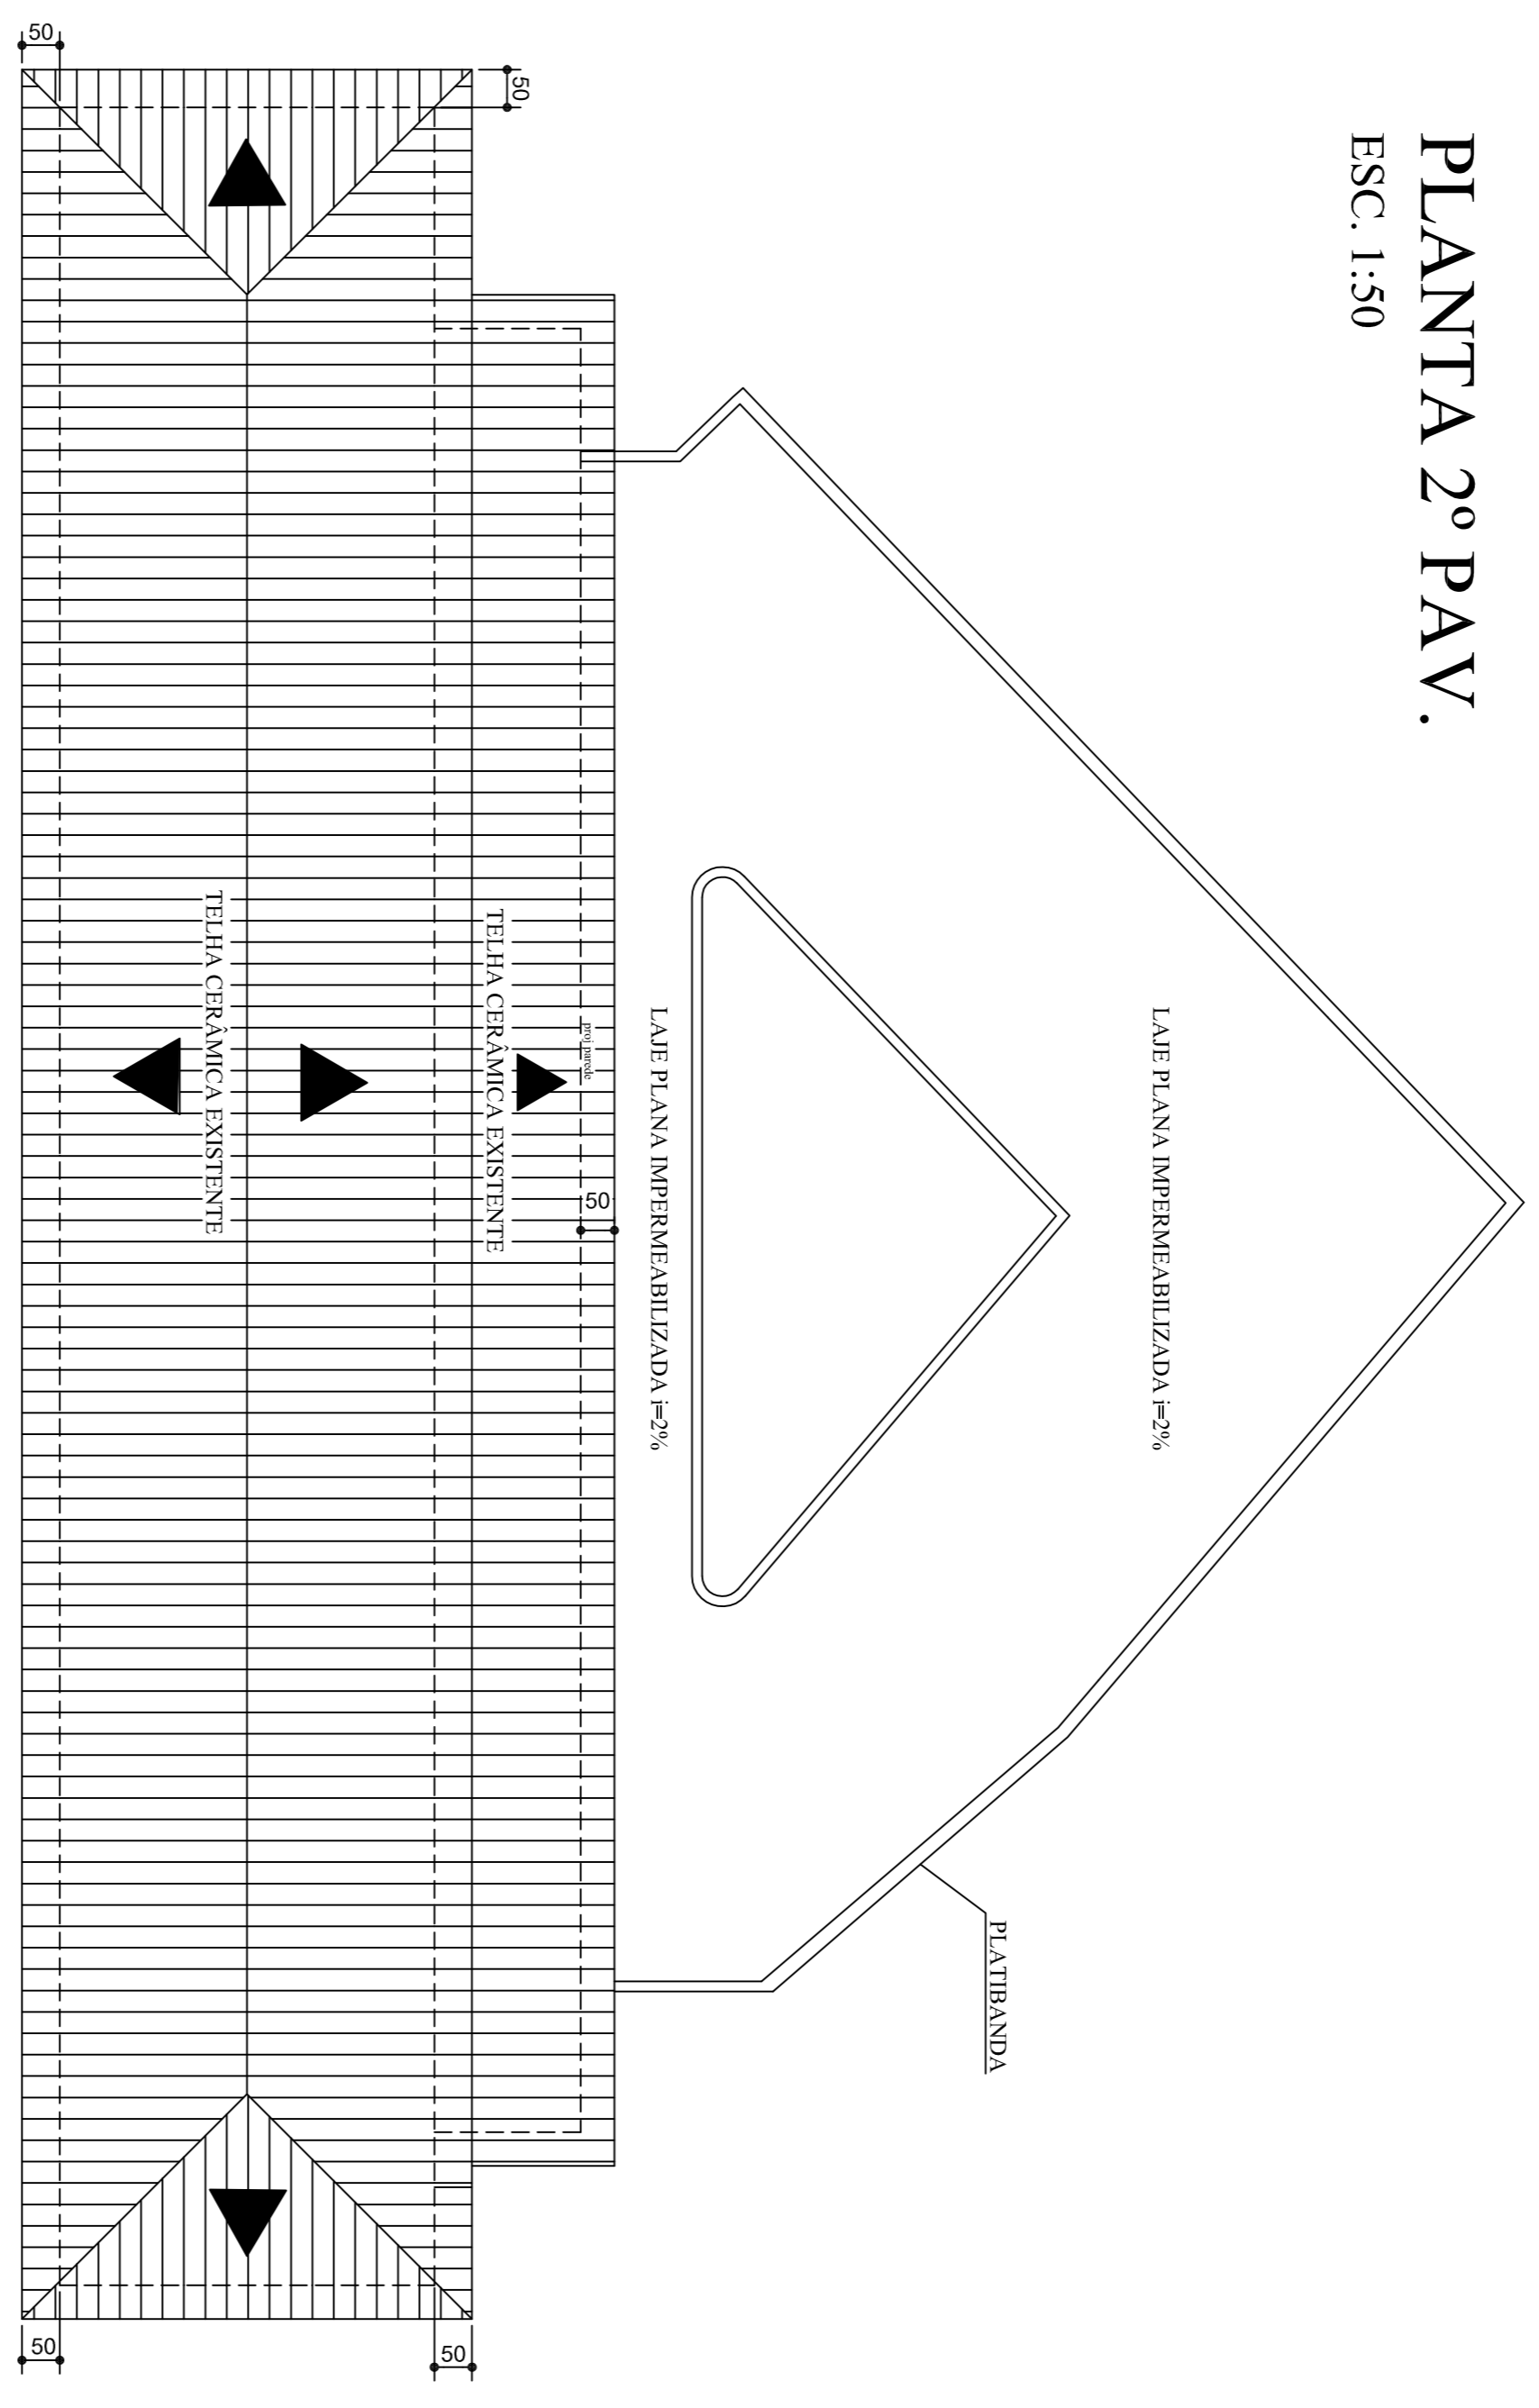

COBERTURA
 ESC. 1/100
 OBS.: EMBUTIR CONDUTOR DE ÁGUAS DA LAJE PLANA EMBUTIDO NOS PILARES DA VARANDA OU ALVENARIA.

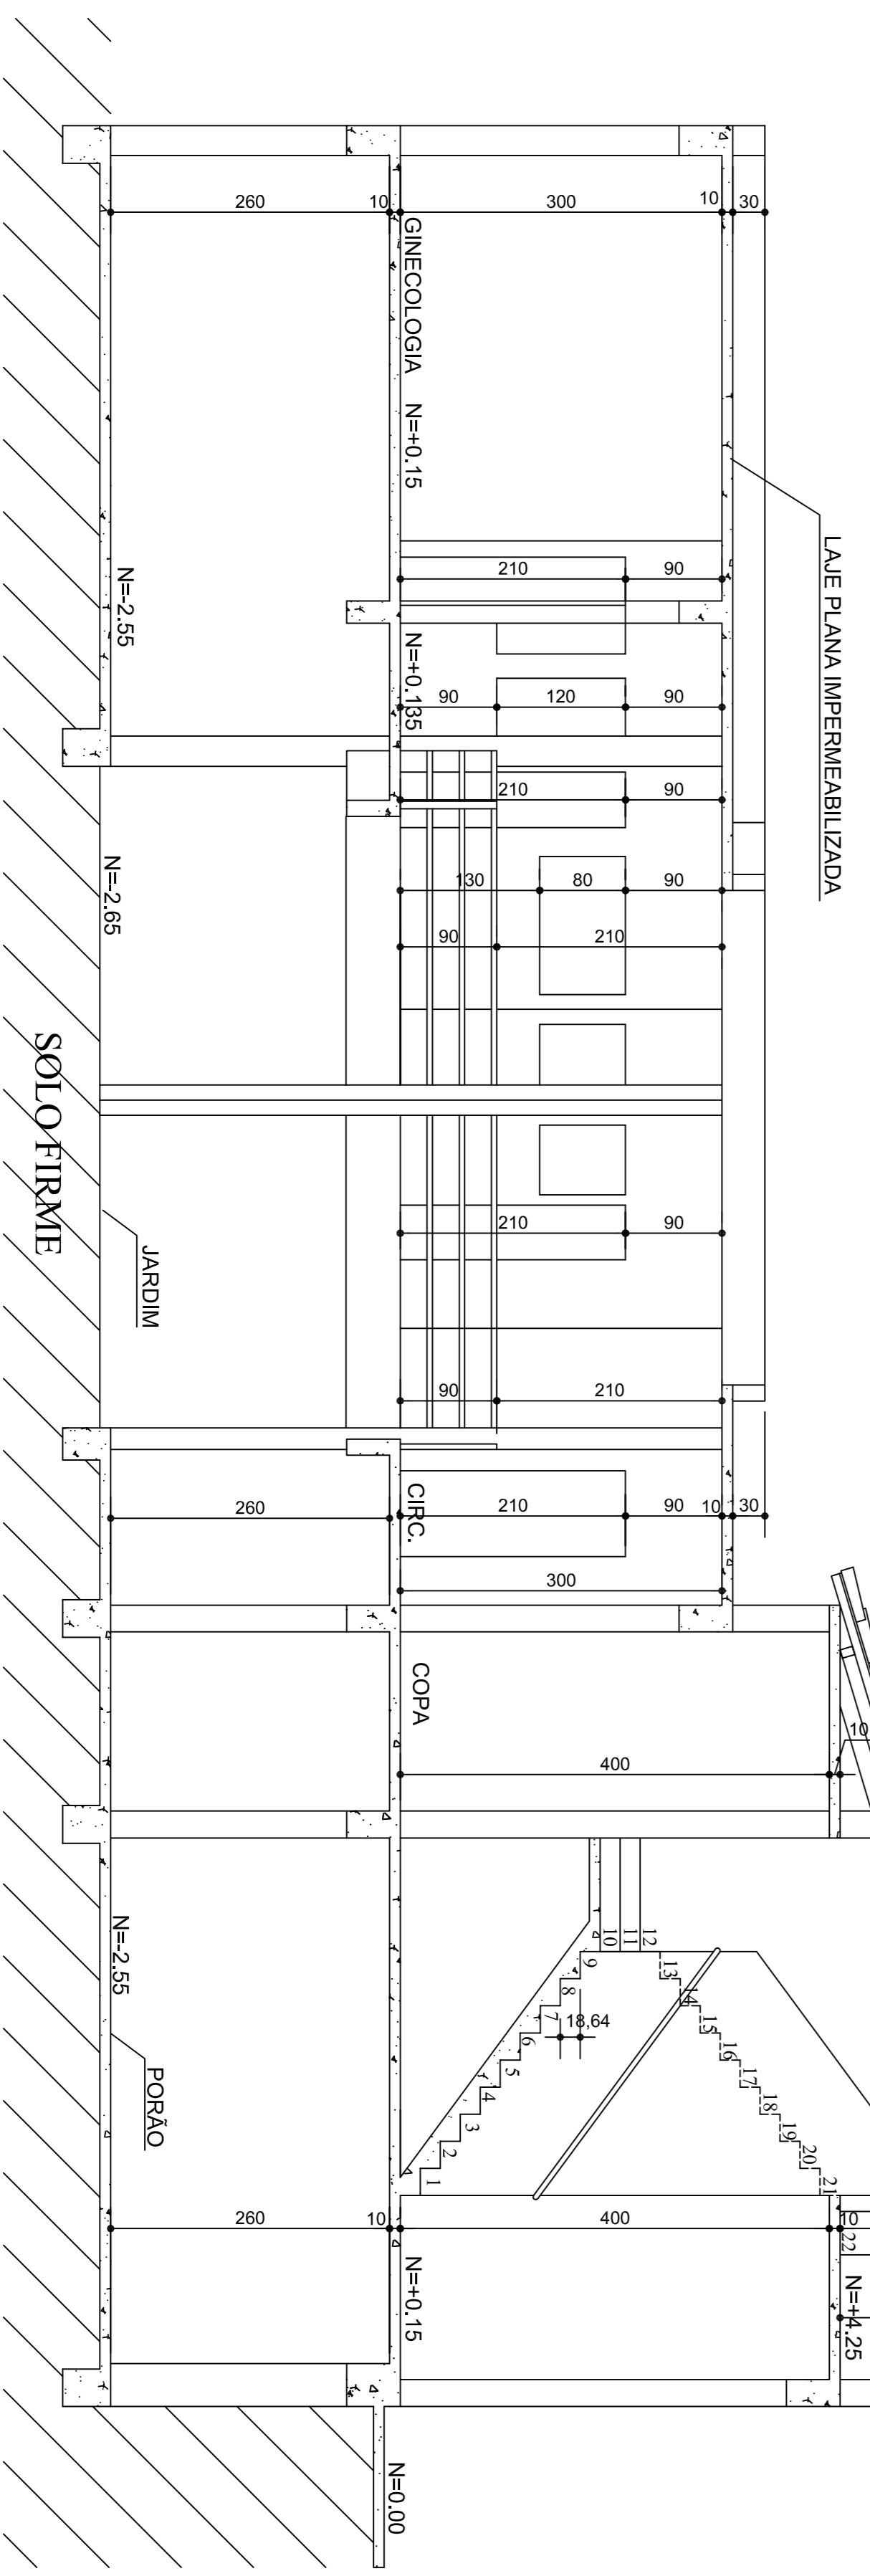

CORTE A---A
 ESC.---1/50